




POTKROVLJE - DONJA ETAŽA		
br.	Namena prostorije	površina /m²/
NOVOPROJEKTOVANO		
1	Prostorija	32.58
2	Prostorija	13.04
3	Prostorija	8.82
4	Hodnik	6.77
5	Kancelarija	25.18
6	Hodnik	6.84
7	Čajna kuhinja	9.35
8	Hodnik	7.30
9	Ulazni hol	31.54
UKUPNO /DONJA ETAŽA/:		141.41

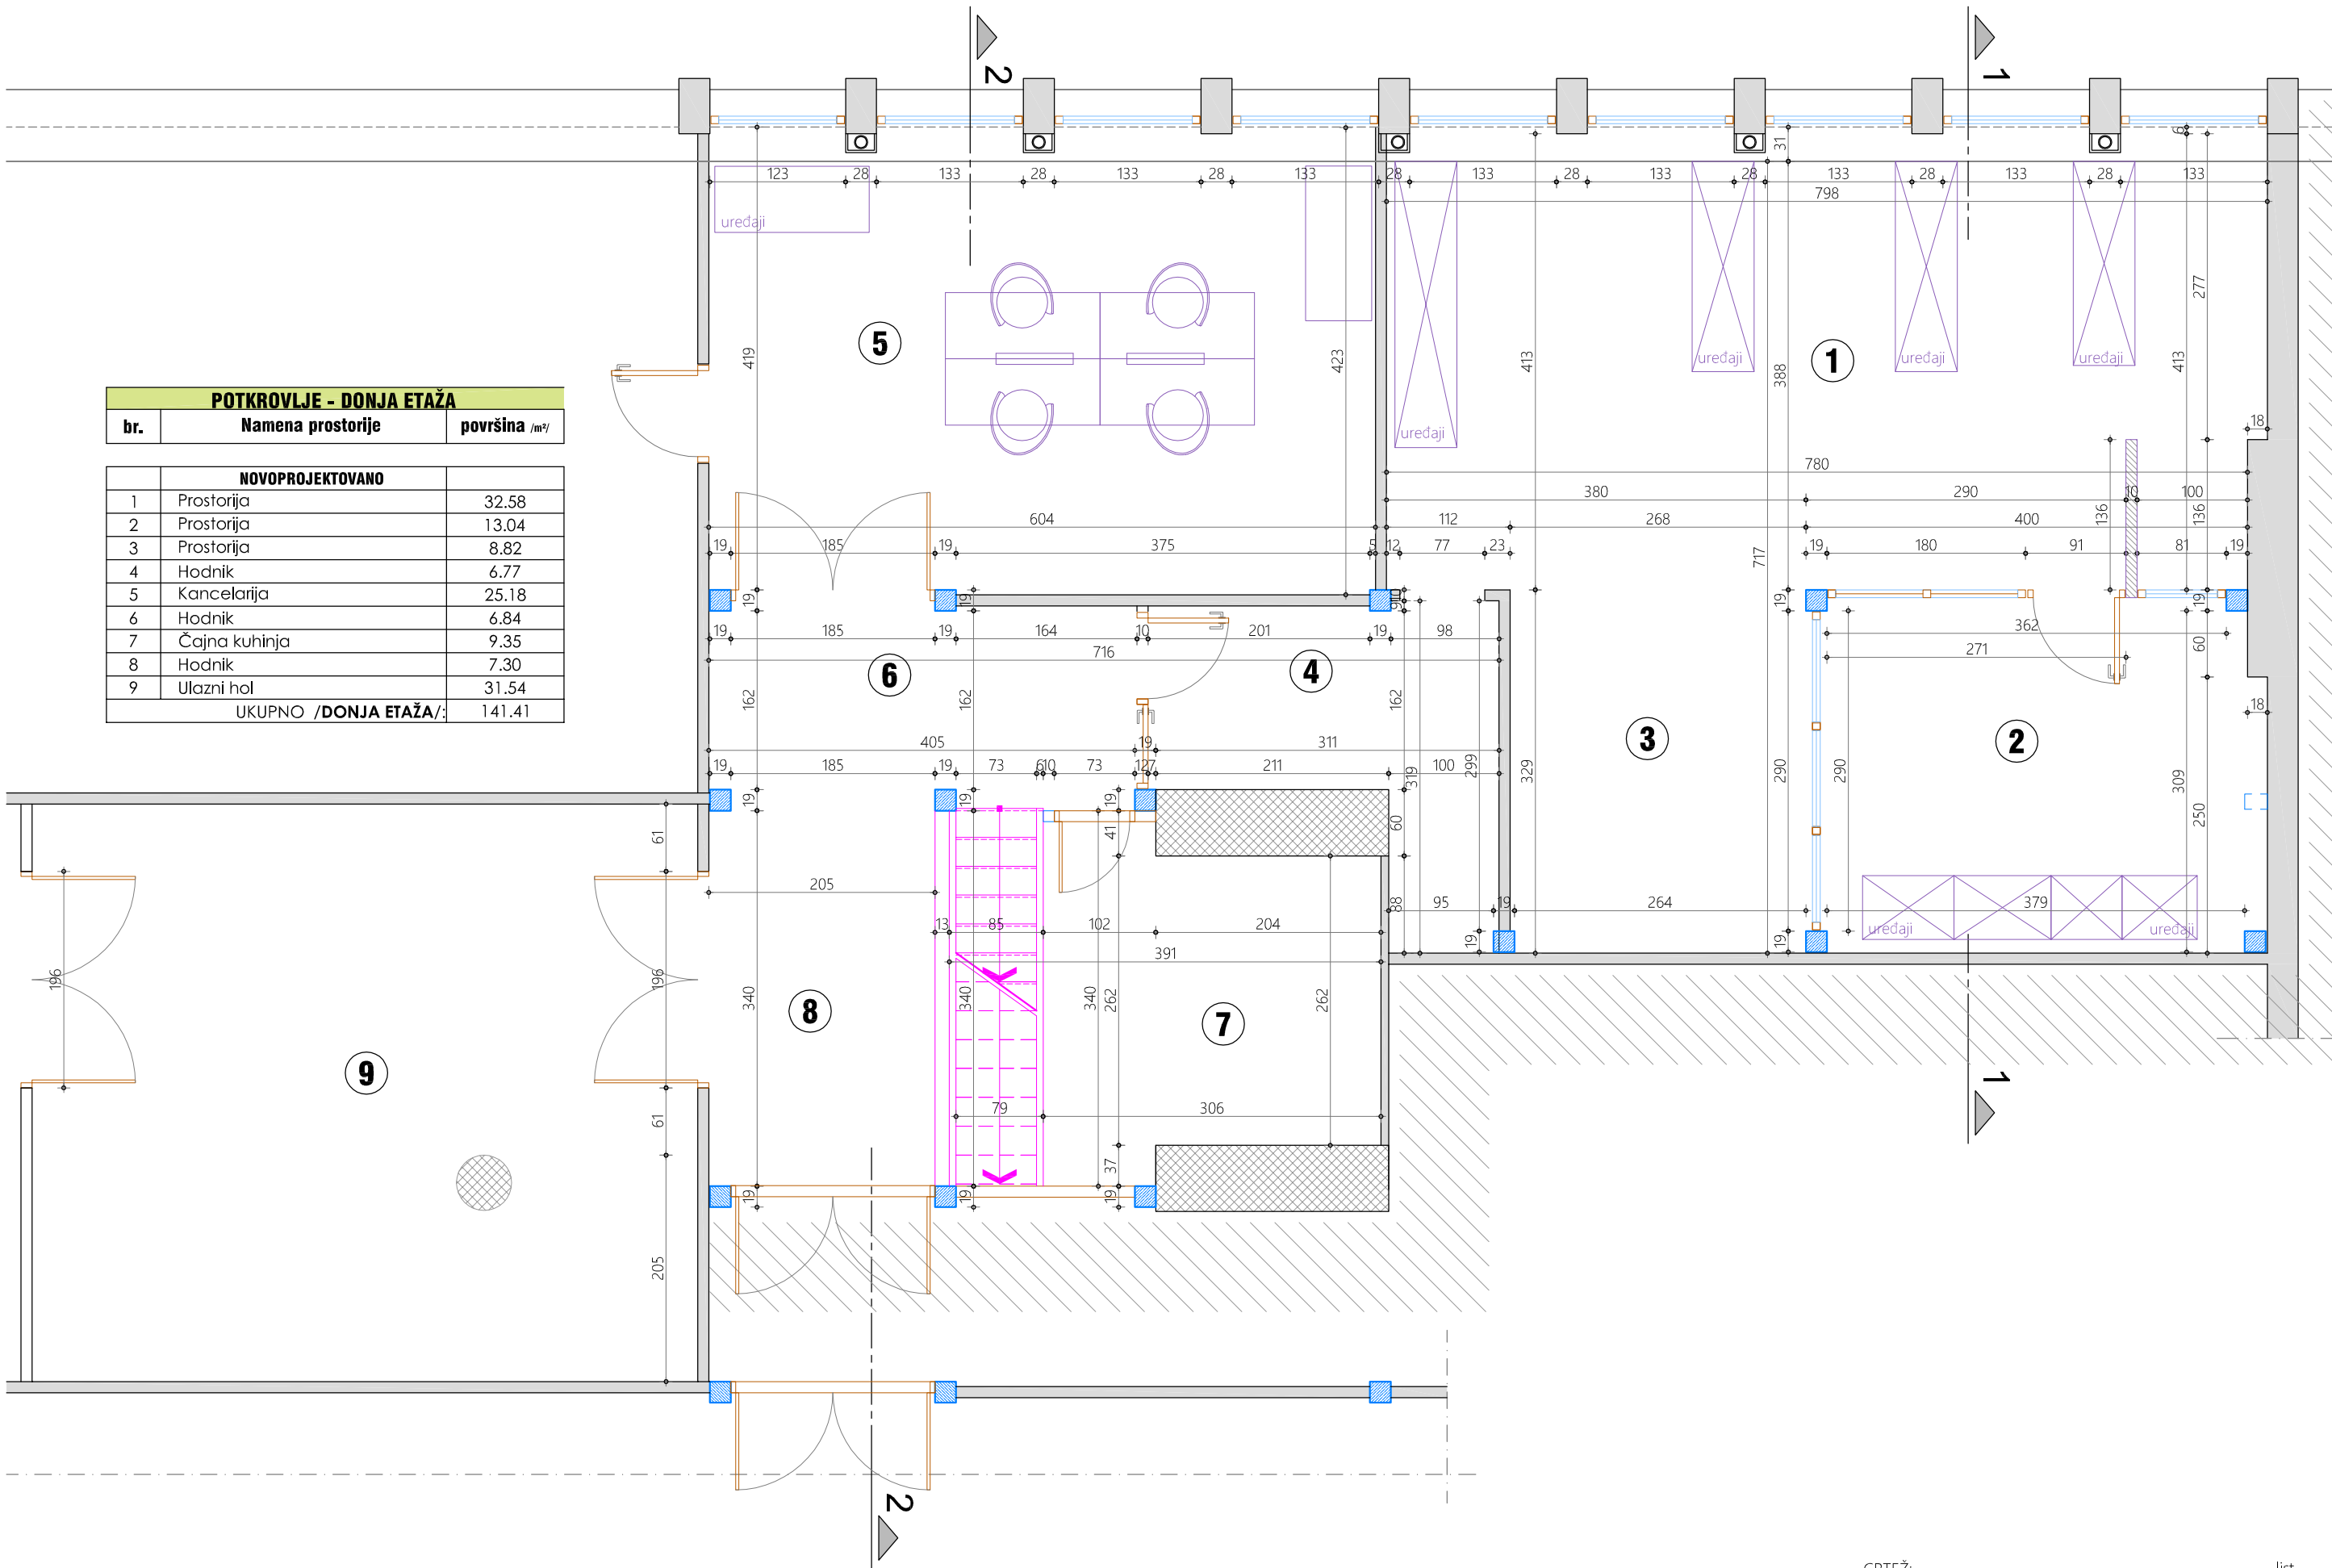




POTKROVLJE - DONJA ETAŽA		
br.	Namena prostorije	površina /m²/
NOVOPROJEKTOVANO		
1	Prostorija	32.58
2	Prostorija	13.04
3	Prostorija	8.82
4	Hodnik	6.77
5	Kancelarija	25.18
6	Hodnik	7.77
7	Čajna kuhinja	7.75
8	Hodnik	6.42
9	Ulazni hol	18.57
10	Prostorija	12.36
UKUPNO /DONJA ETAŽA - L/:		126.91
11	Hodnik	21.93
12	laboratorija	39.20
13	Kancelarija	21.07
14	Kancelarija	15.02
15	Ventilacija filtera	5.60
UKUPNO /DONJA ETAŽA - D/:		102.81
UKUPNO DONJA ETAŽA:		229.71

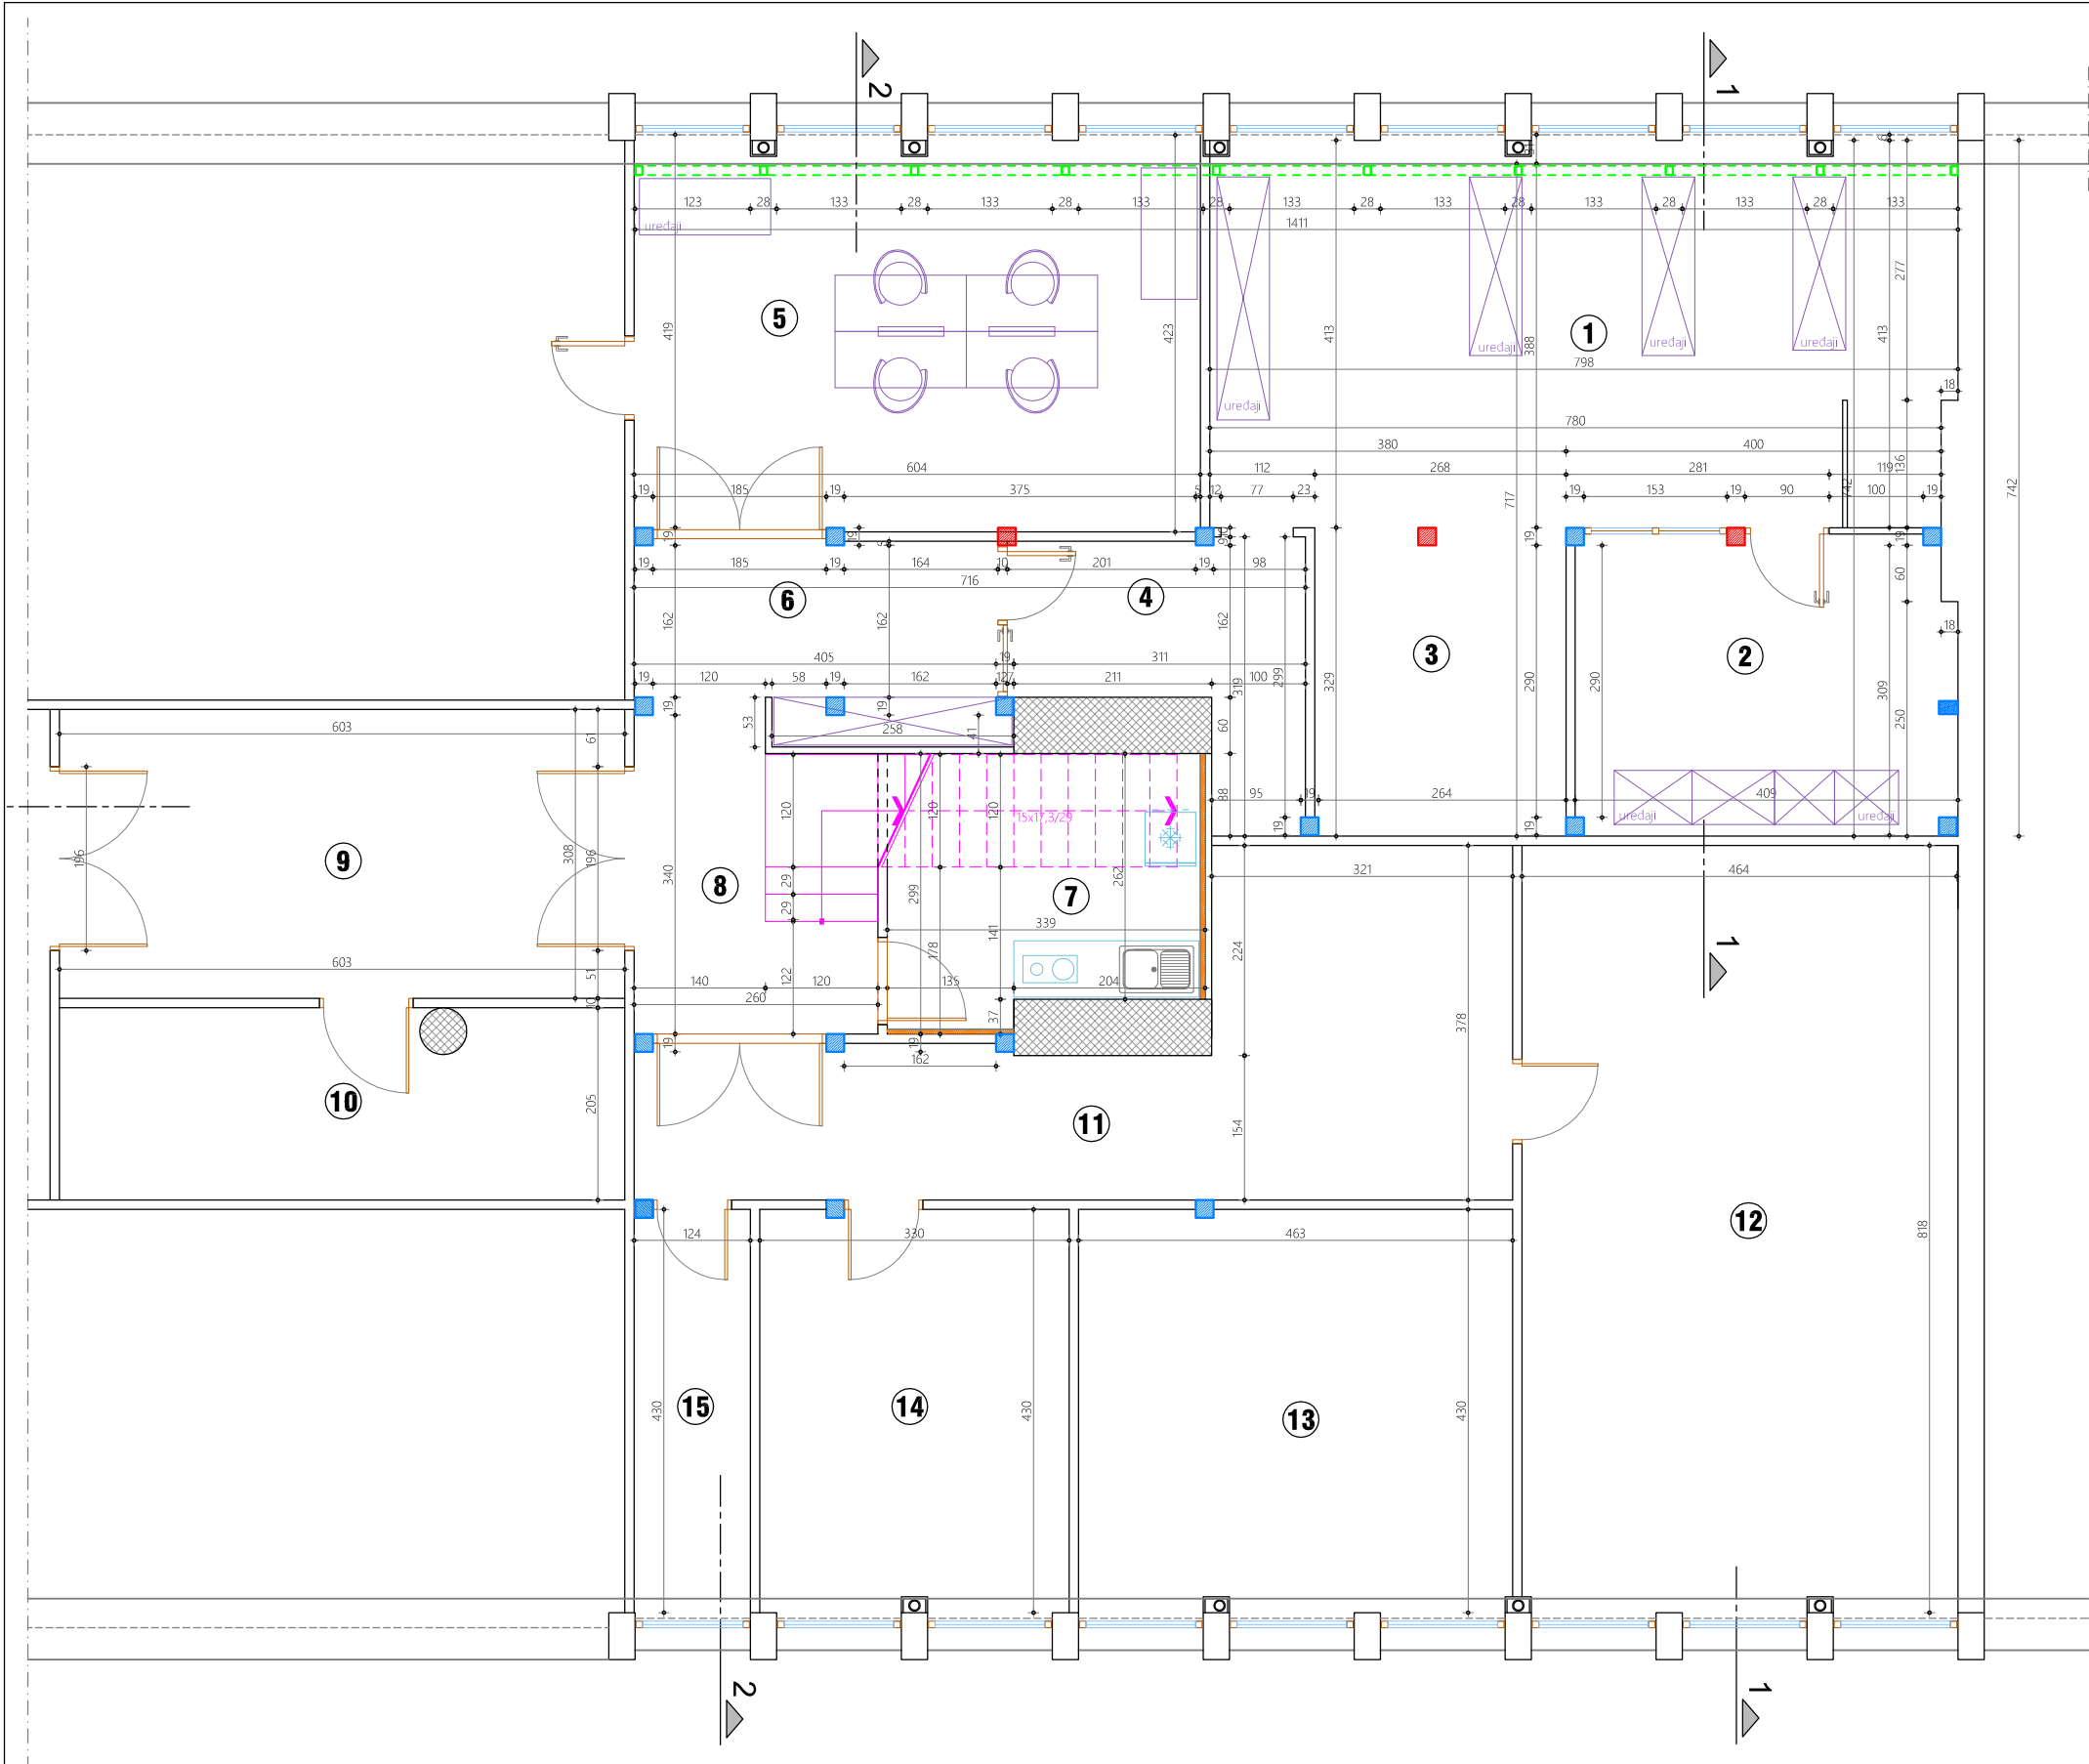

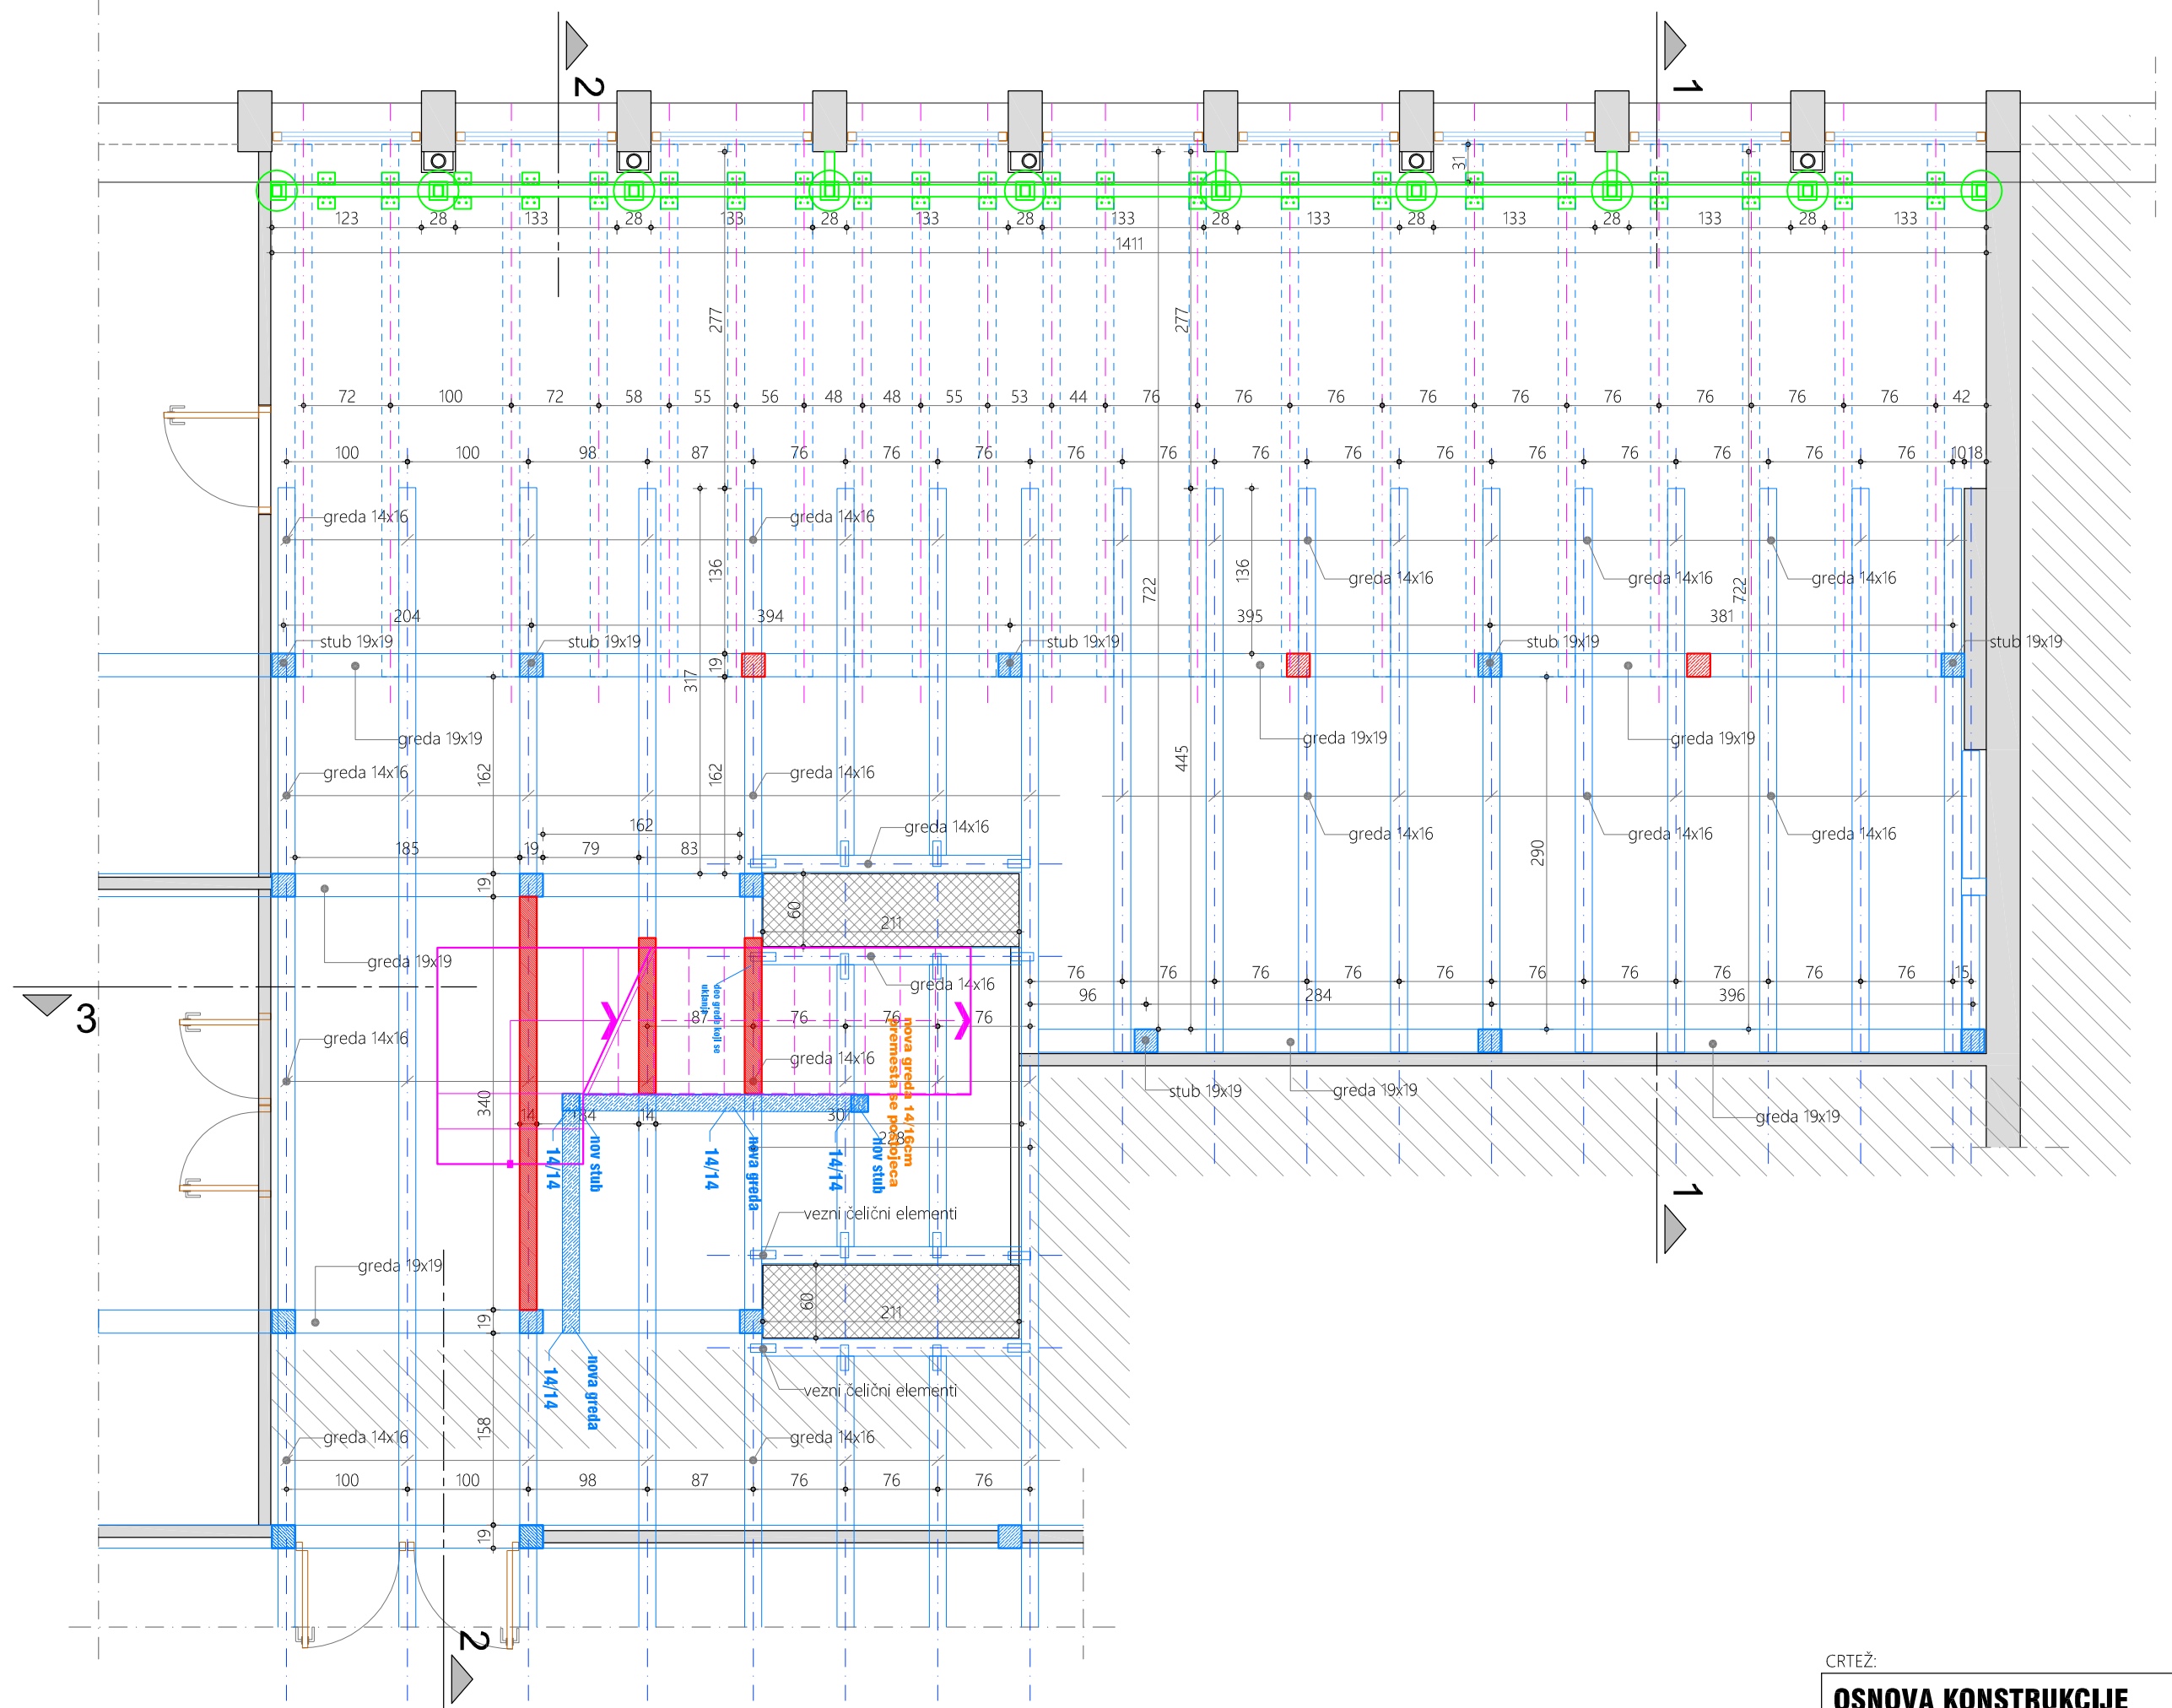

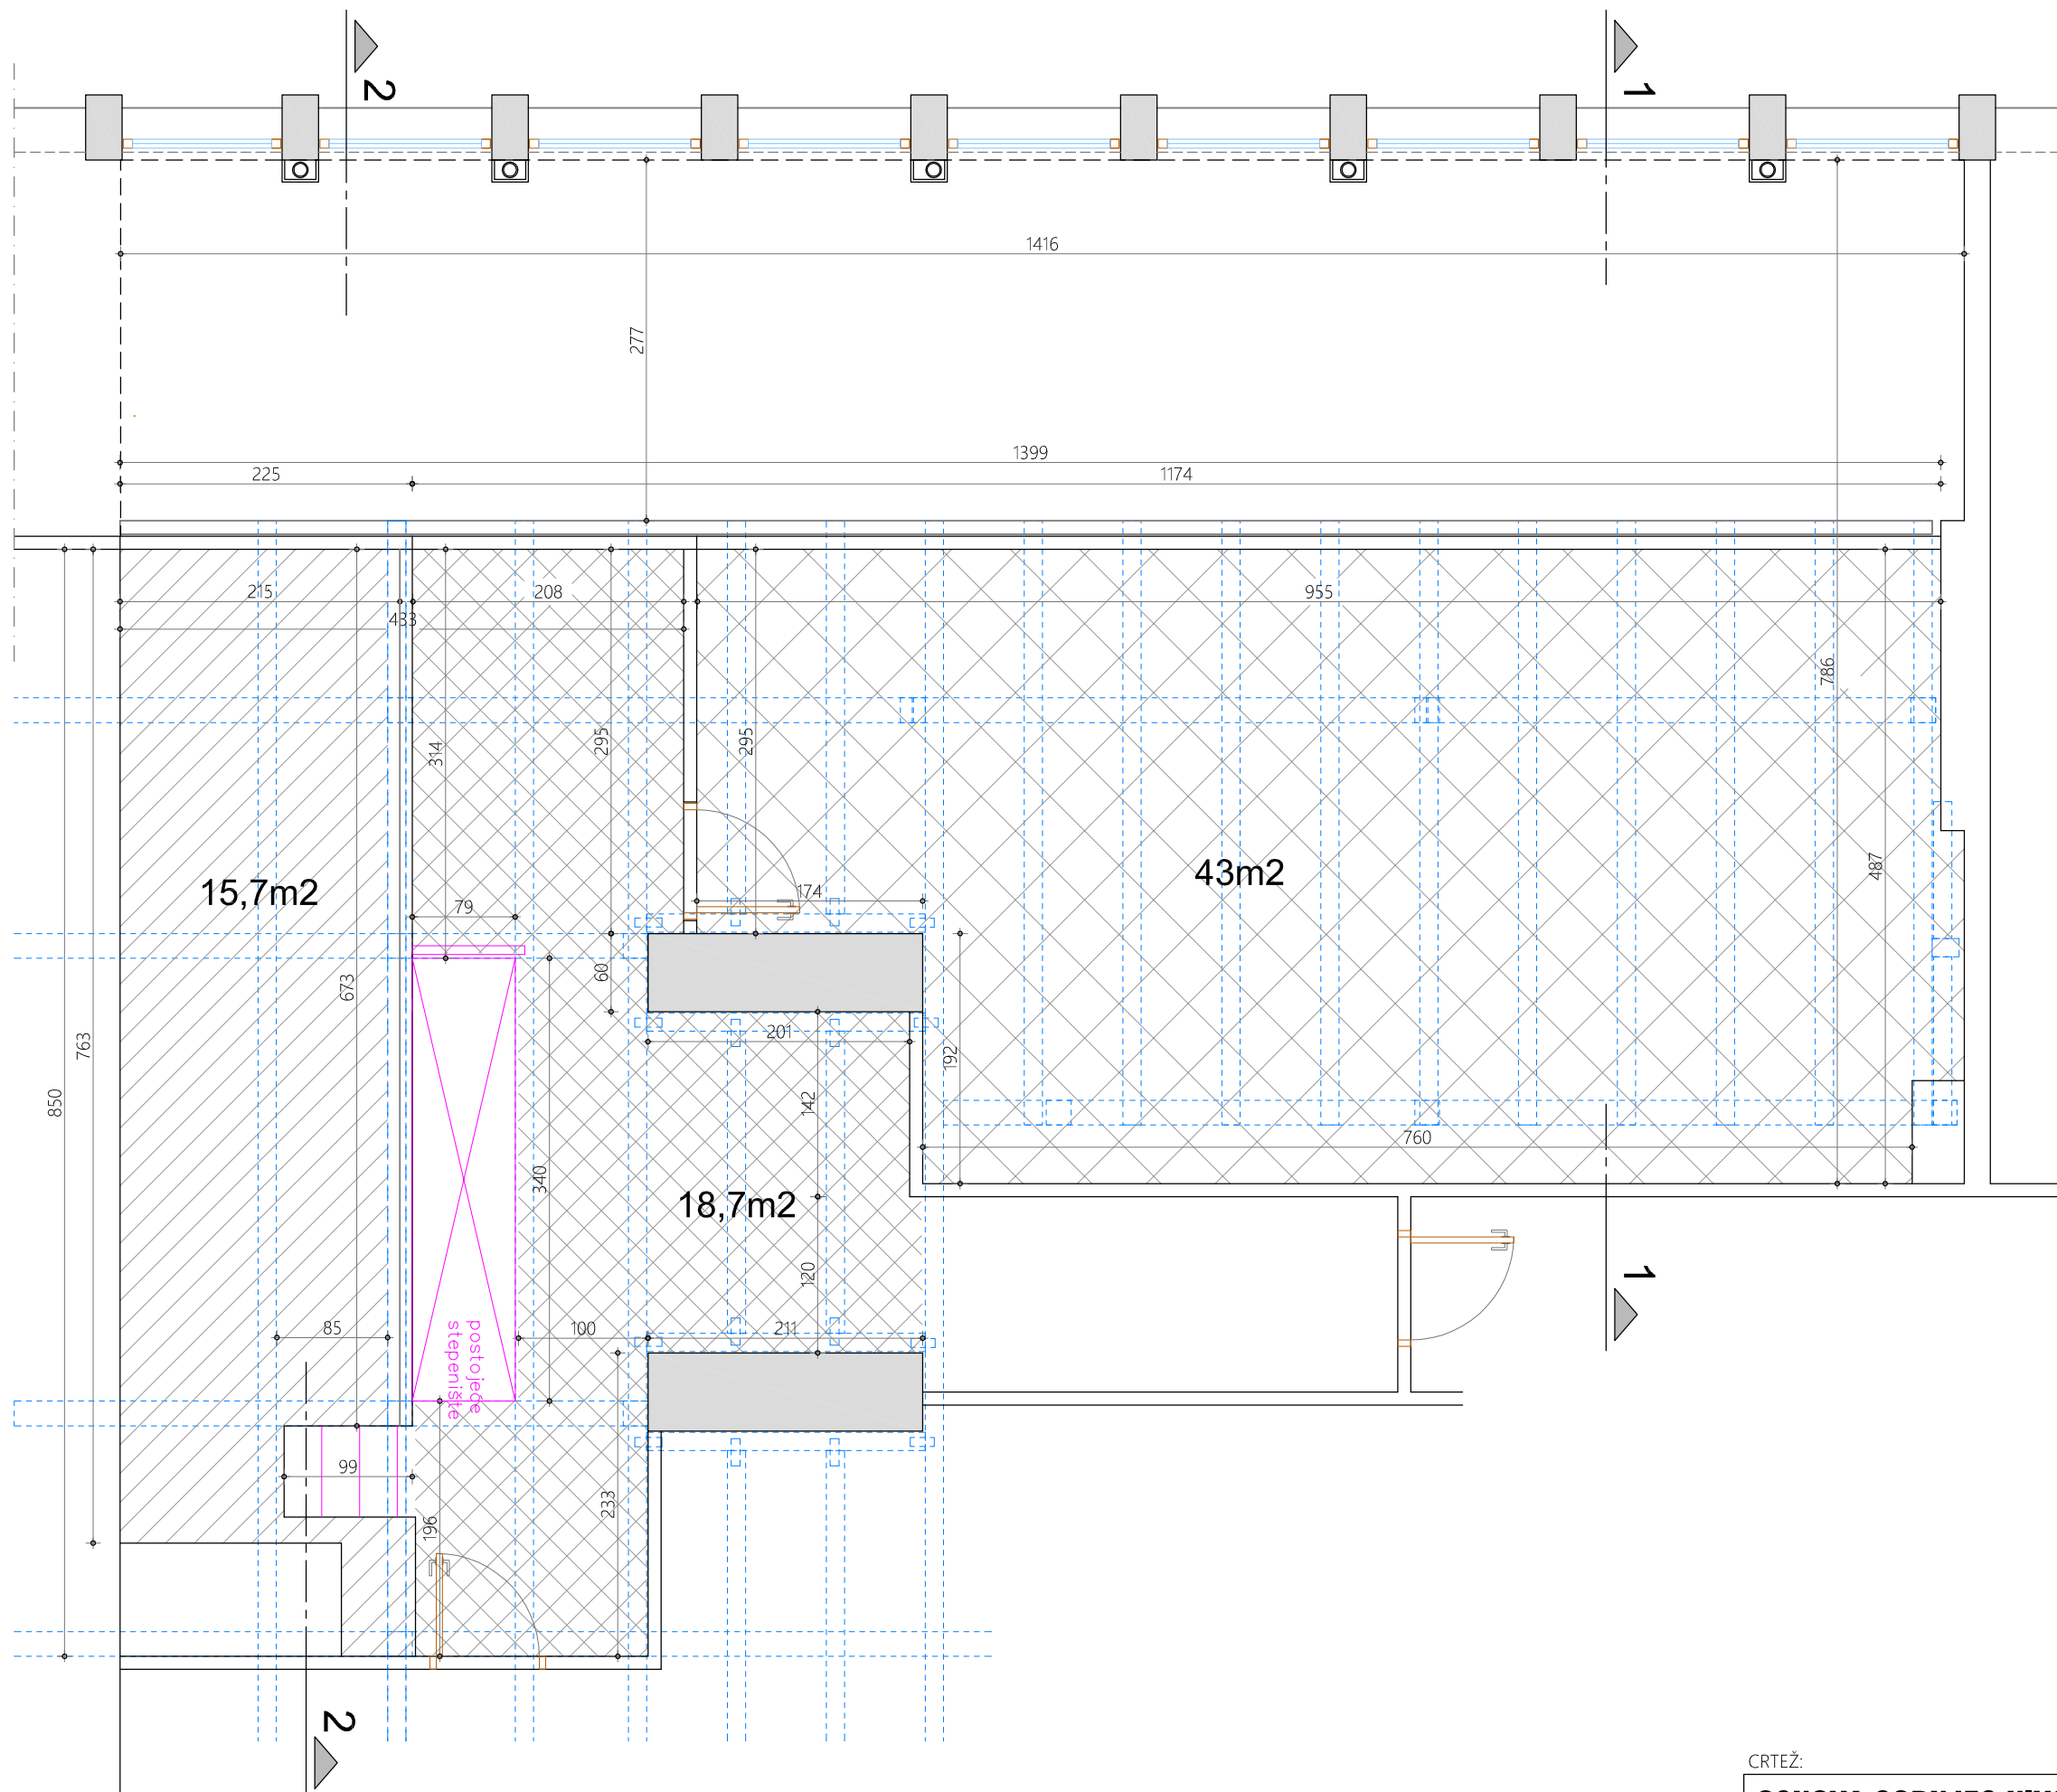


CRTEŽ:


**OSNOVA GORNJEG NIVOA**  
POSTOJEĆE STANJE

list

**05**

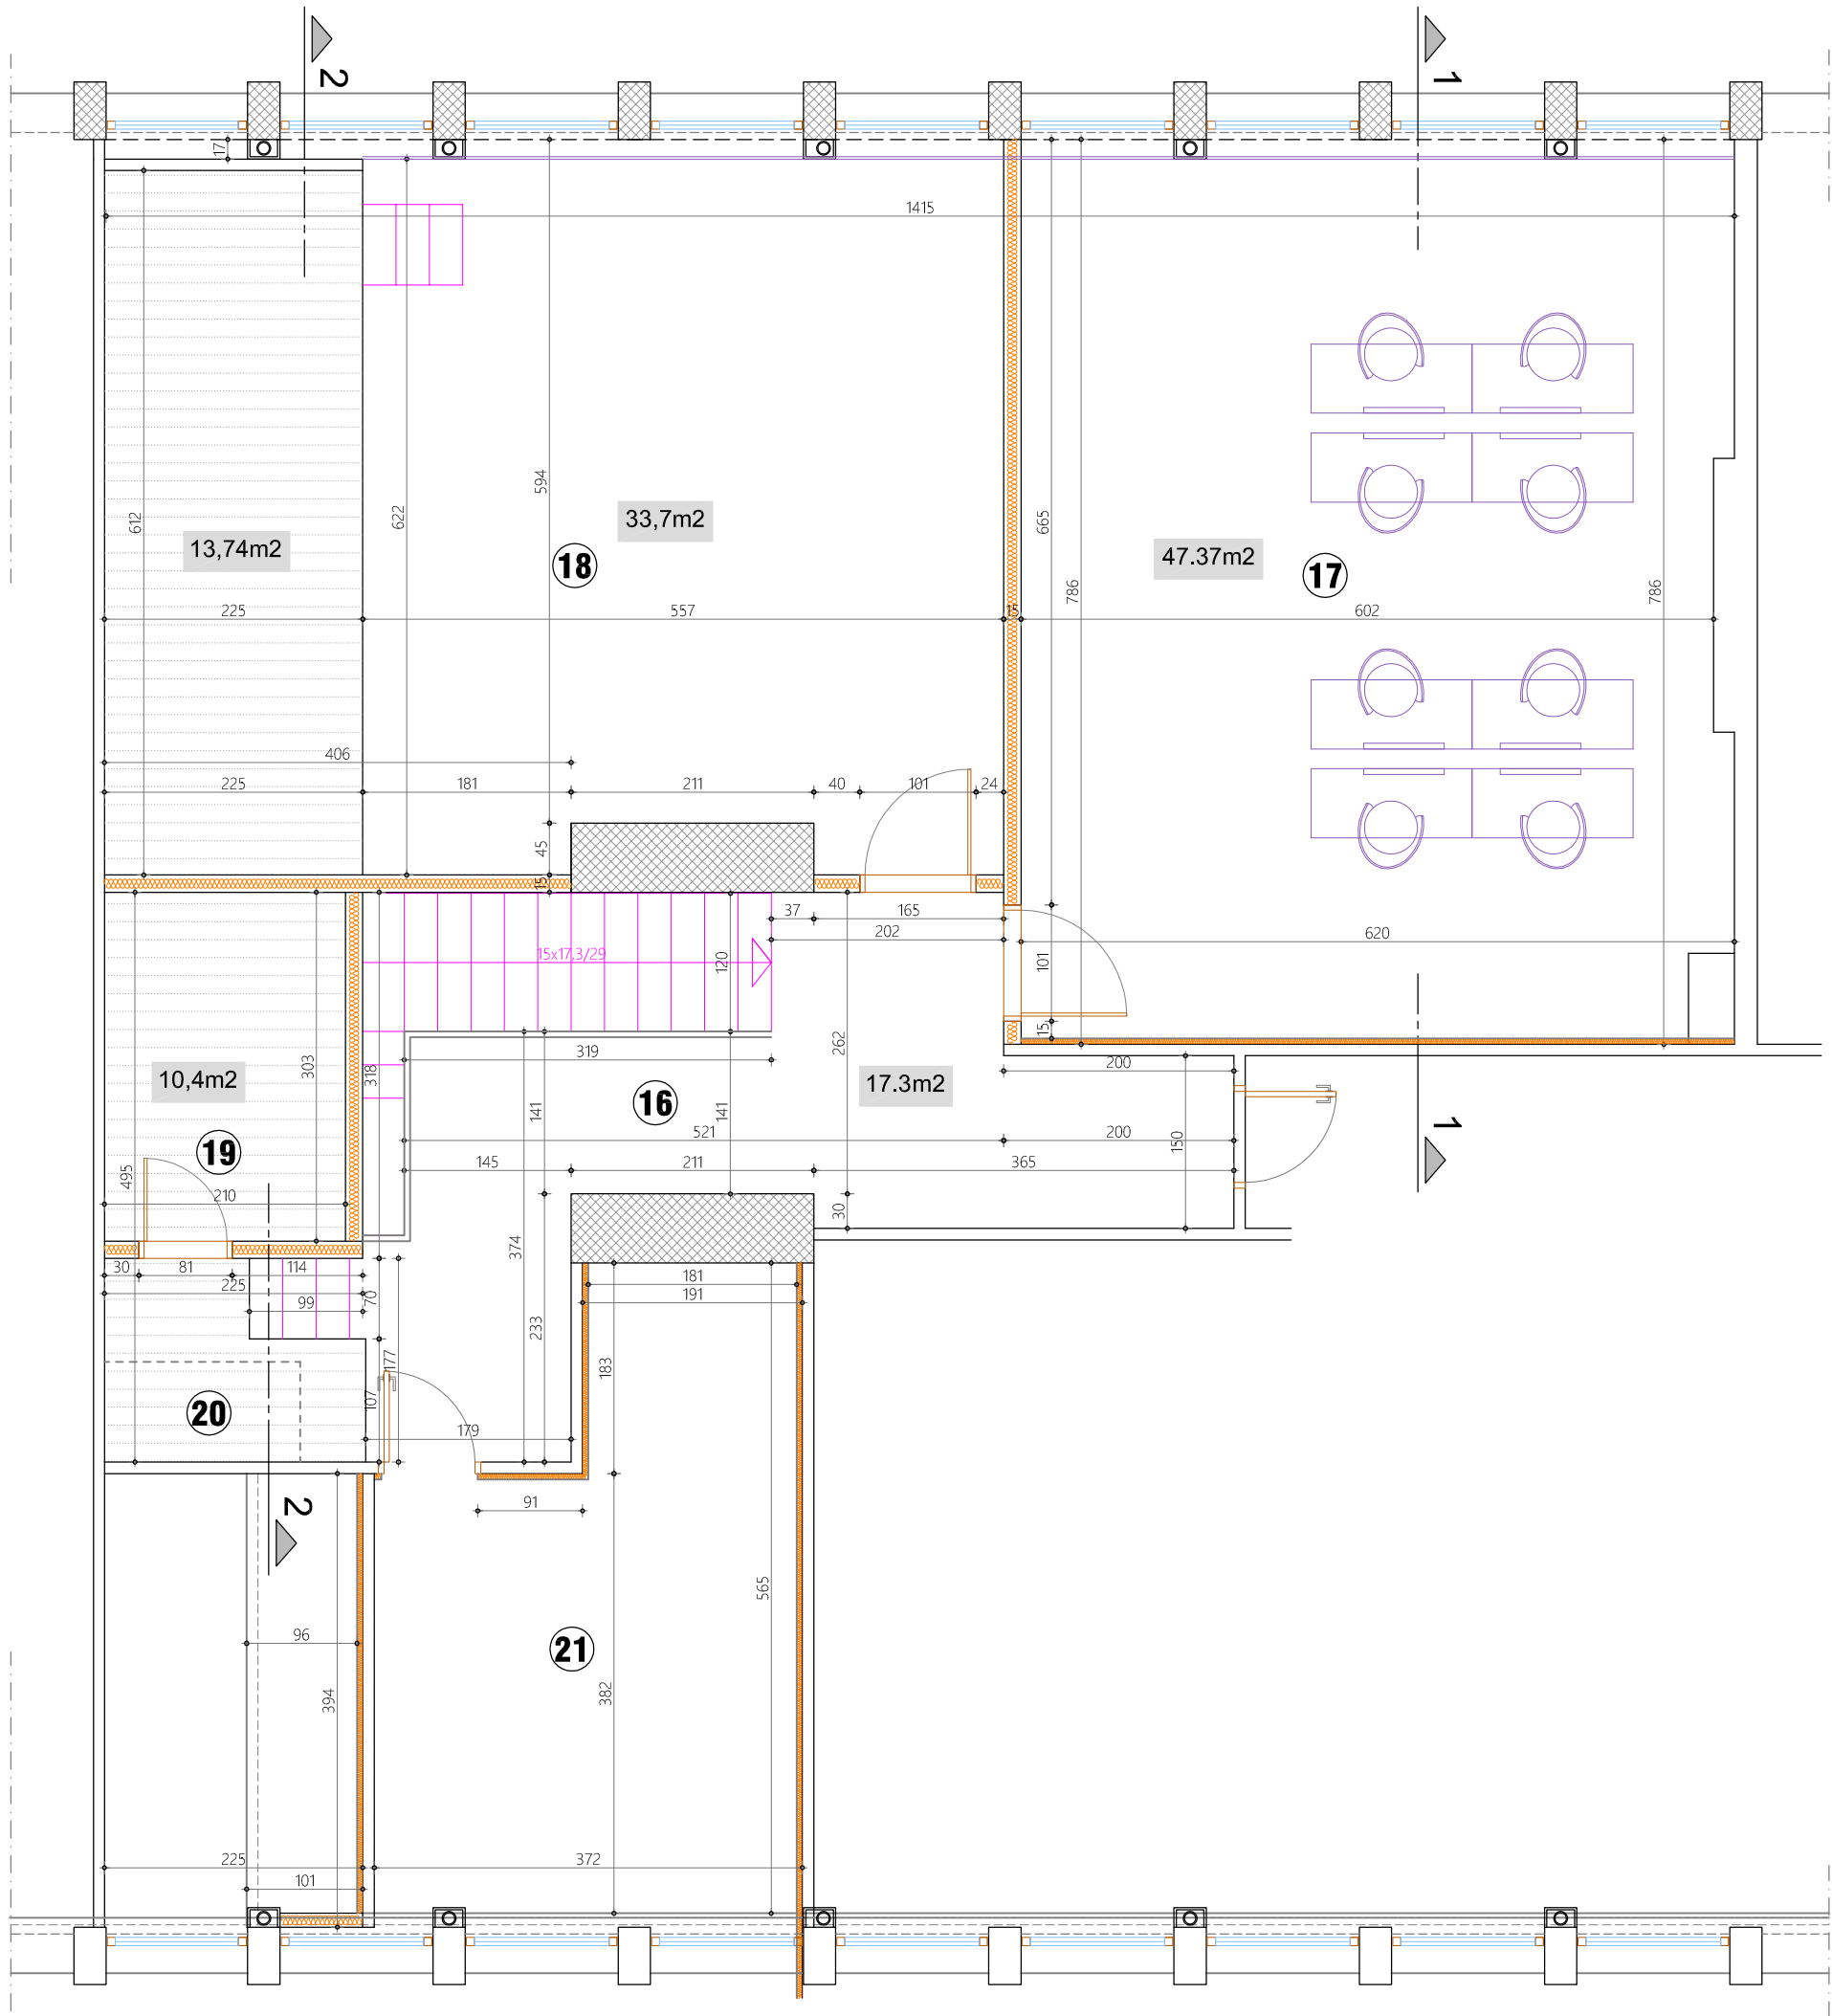

POTKROVLJE - GORNJA ETAŽA		
br.	Namena prostorje	površina /m²/
NOVOPROJEKTOVANO		
16	Hol	17.34
17	Kancelarija	47.37
18	Sala	47.66
19	Arhiva	6.35
20	Predprostor	4.02
21	Kancelarija	7.77
22		
23		
UKUPNO GORNJA ETAŽA:		130.50

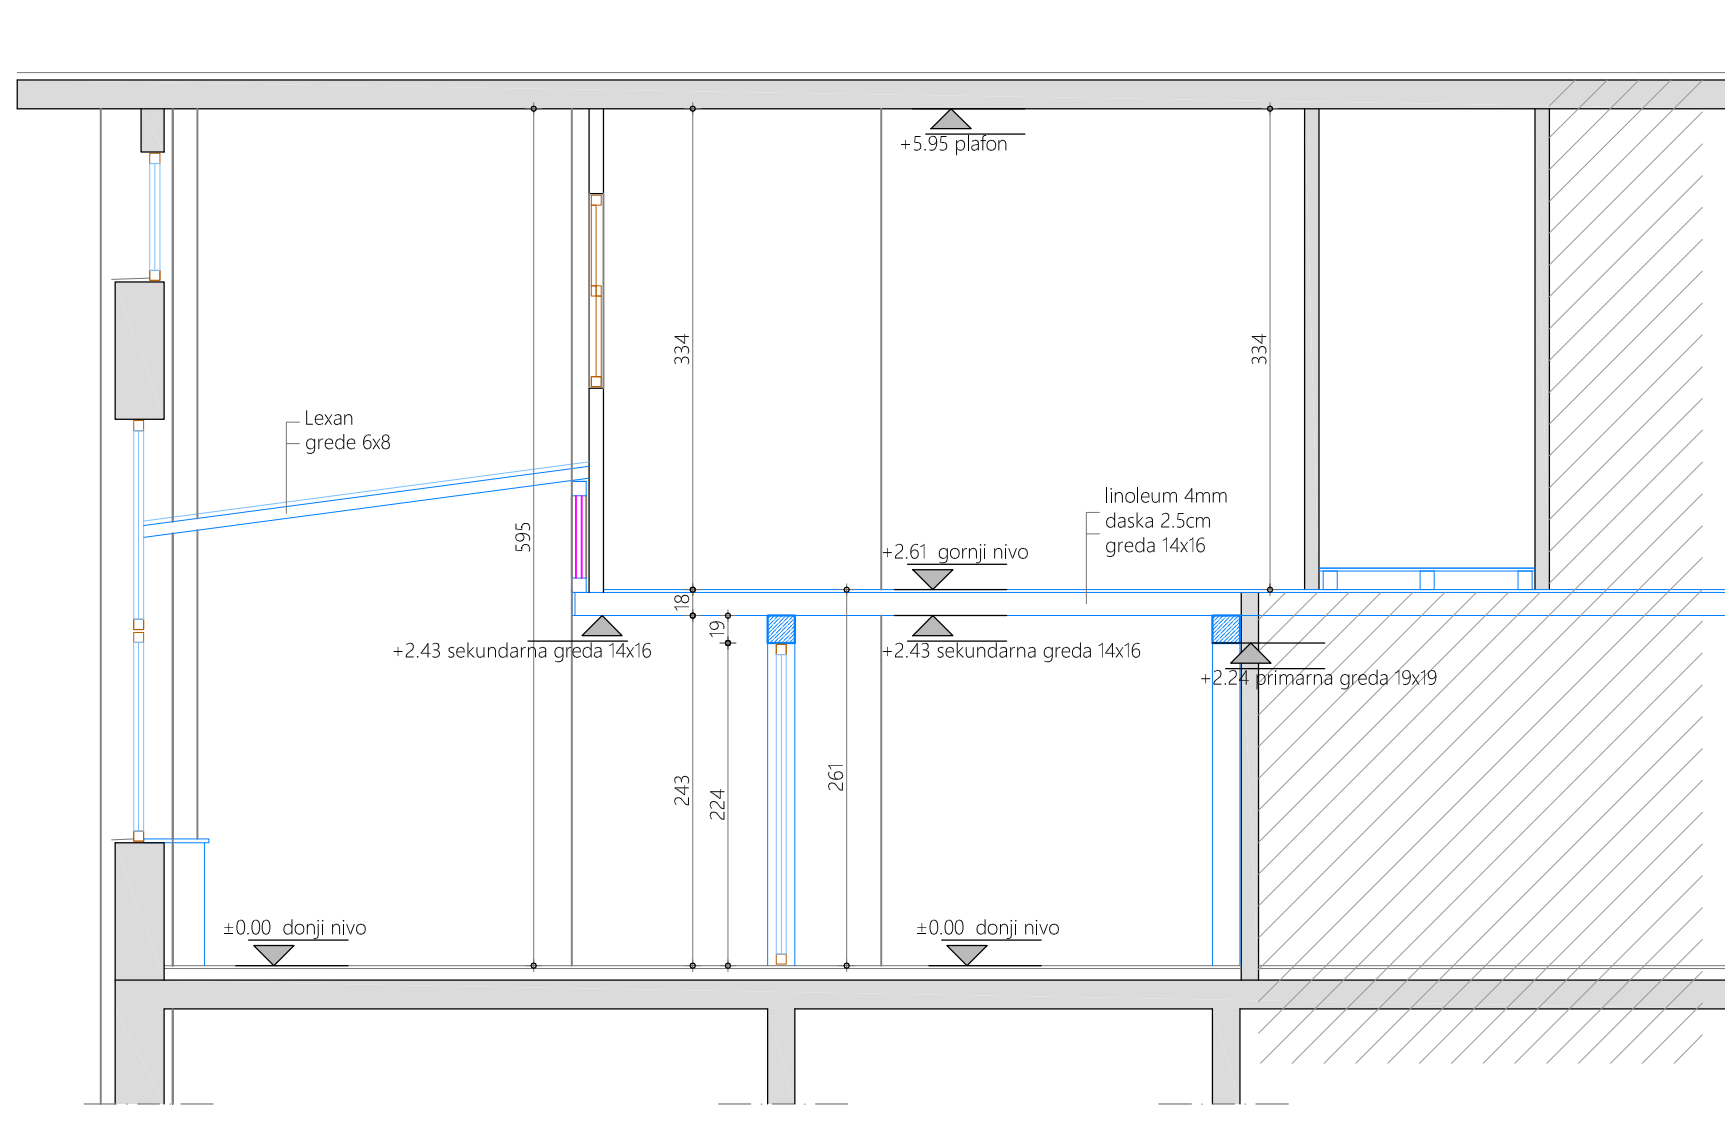


CRTEŽ:

list

**PRESEK 1-1**  
POSTOJEĆE STANJE

**07**

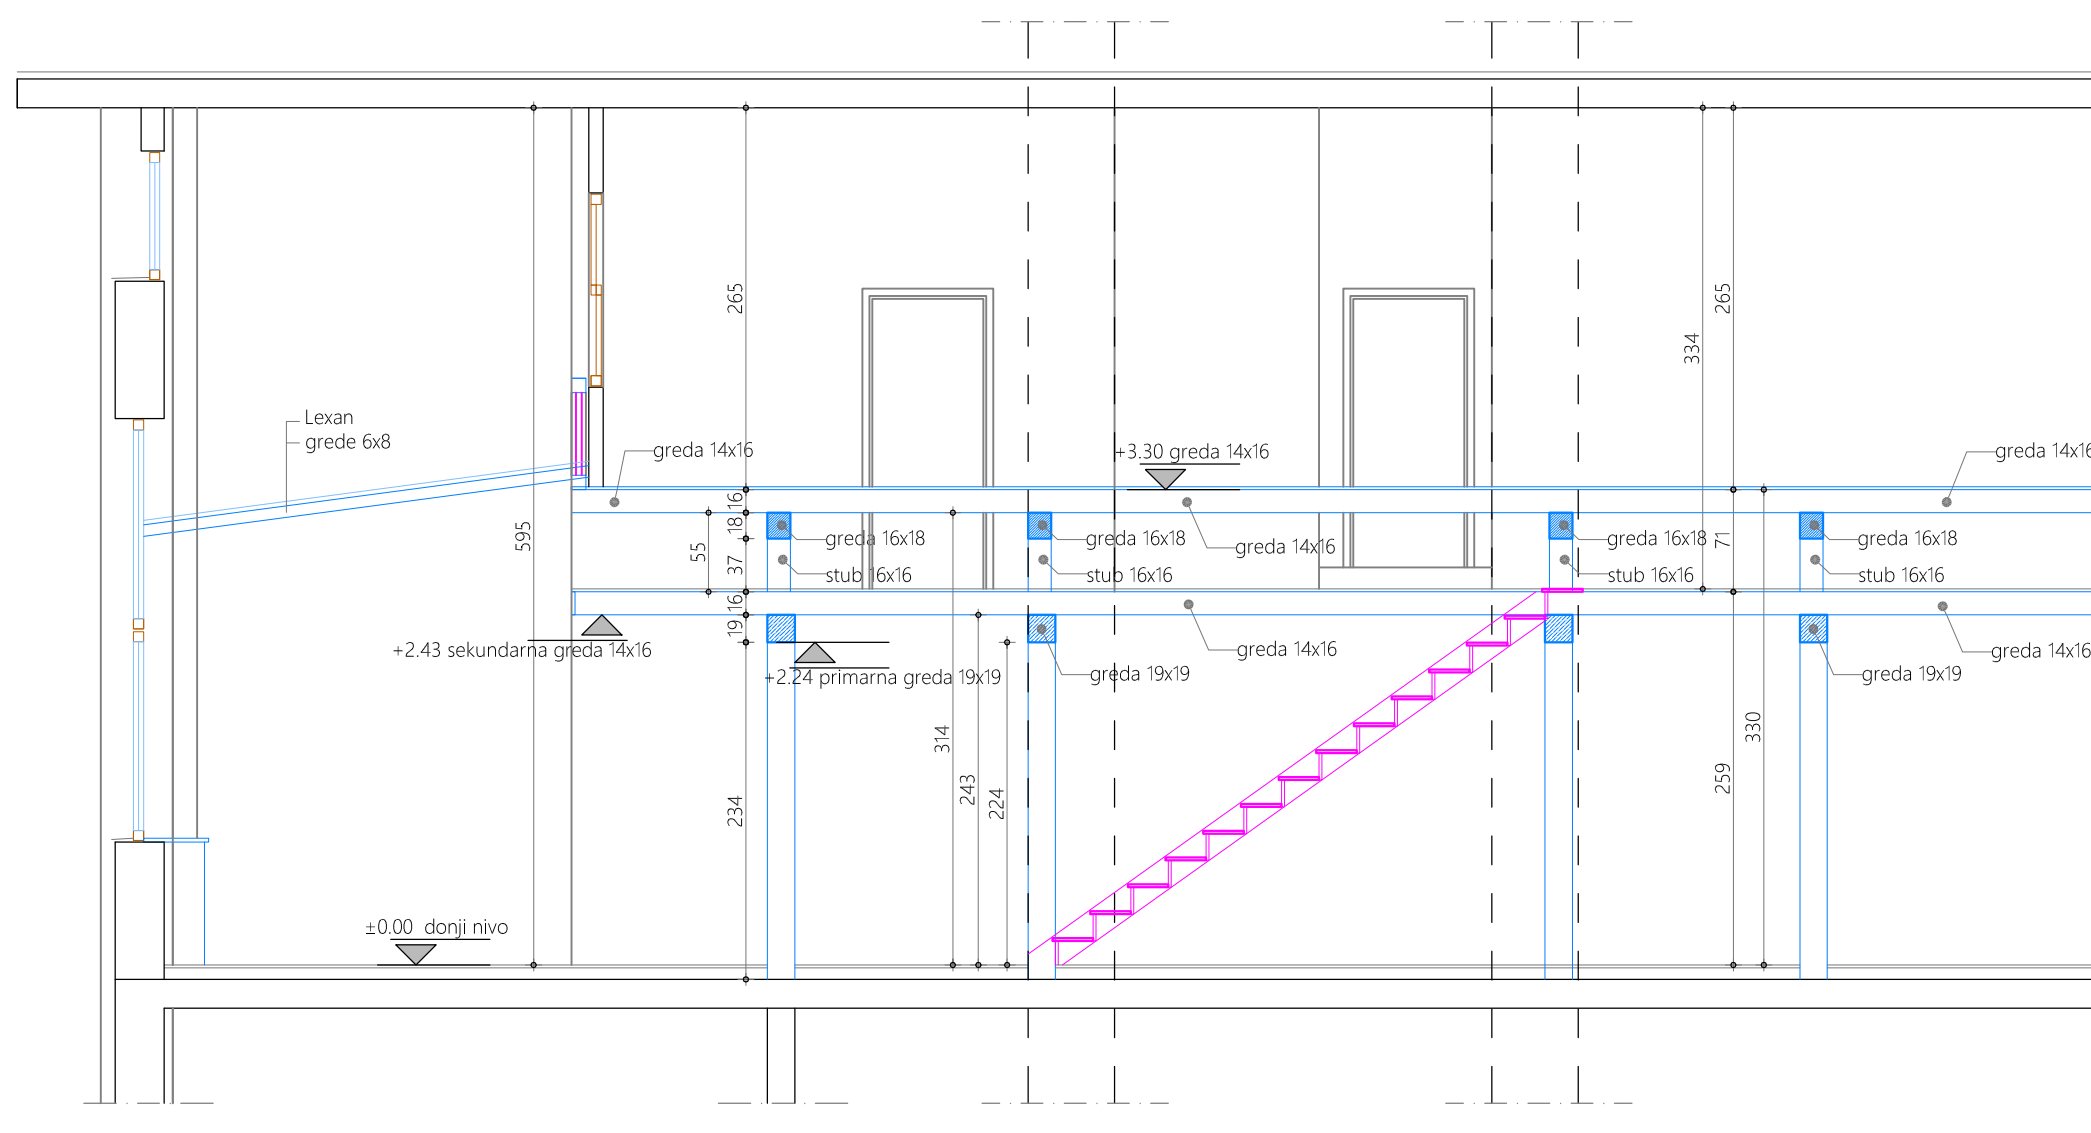


CRTEŽ:

list

**PRESEK 2-2**  
POSTOJEĆE STANJE

**08**



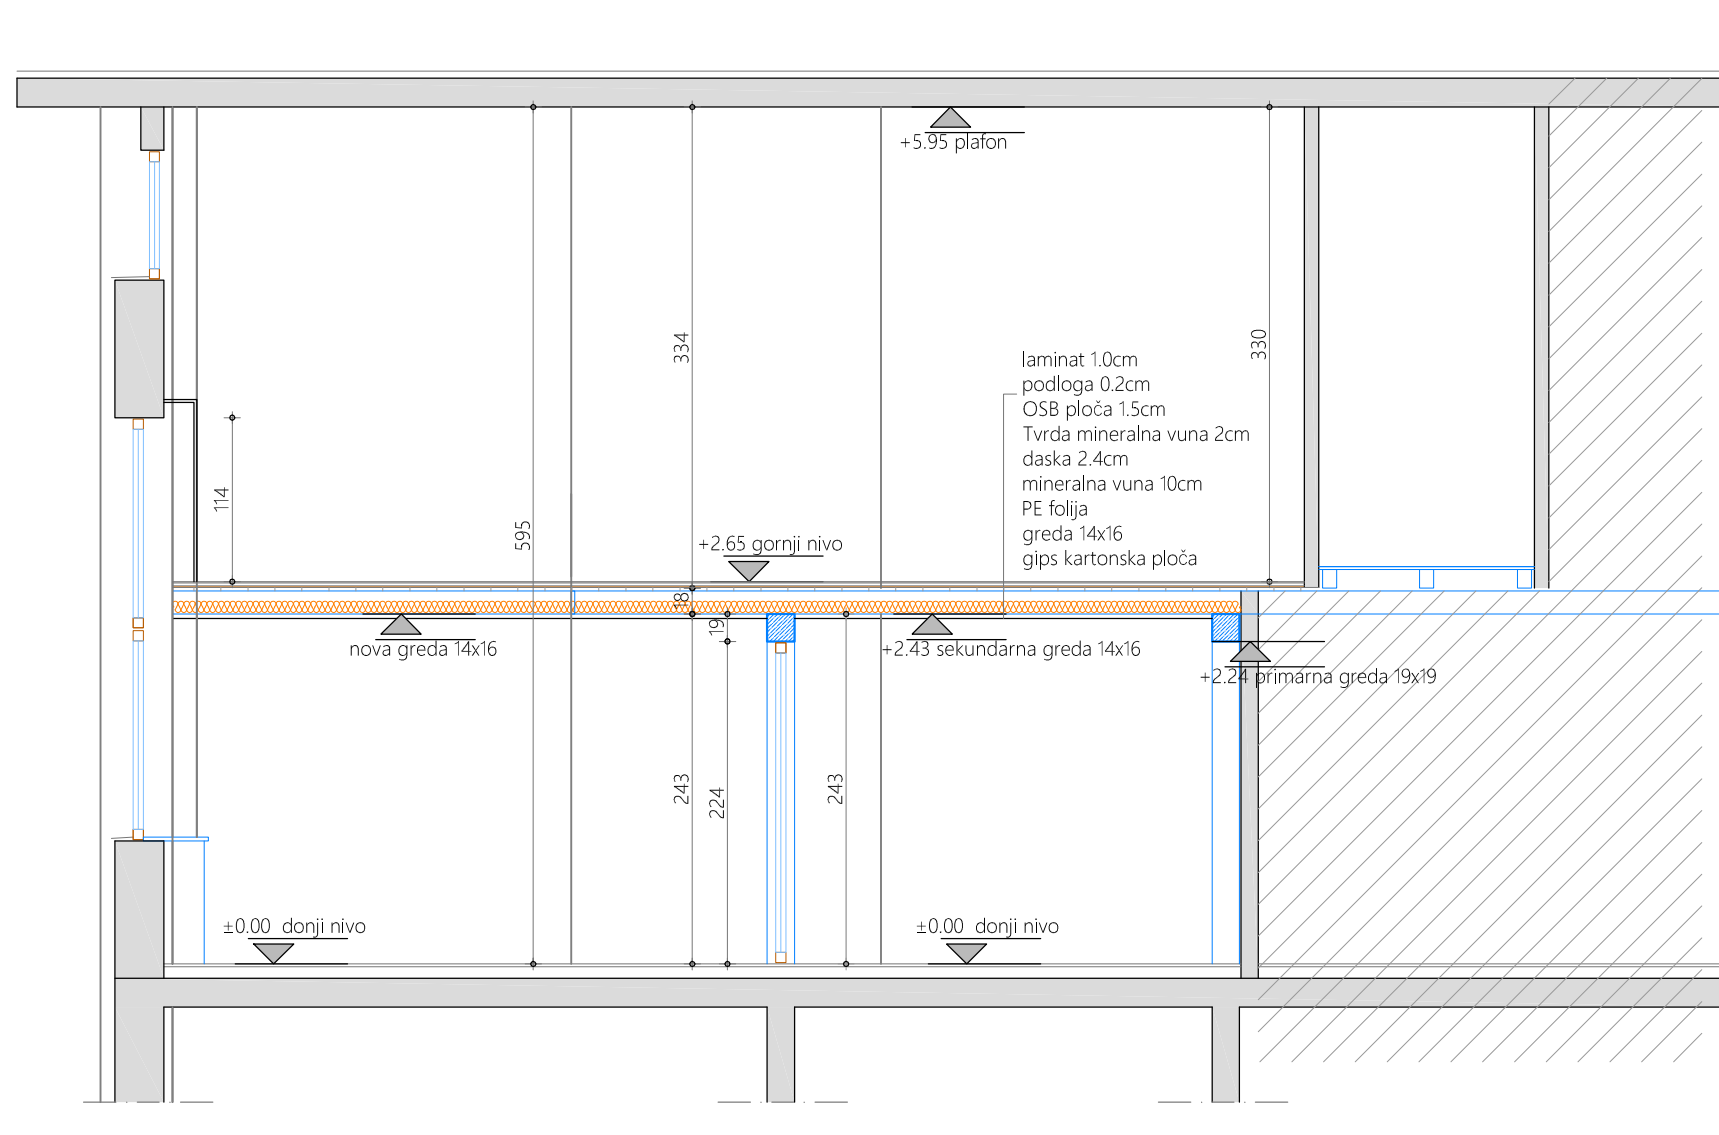


CRTEŽ:

list

**PRESEK 1-1**  
NOVOPROJEKTOVANO STANJE

**09**

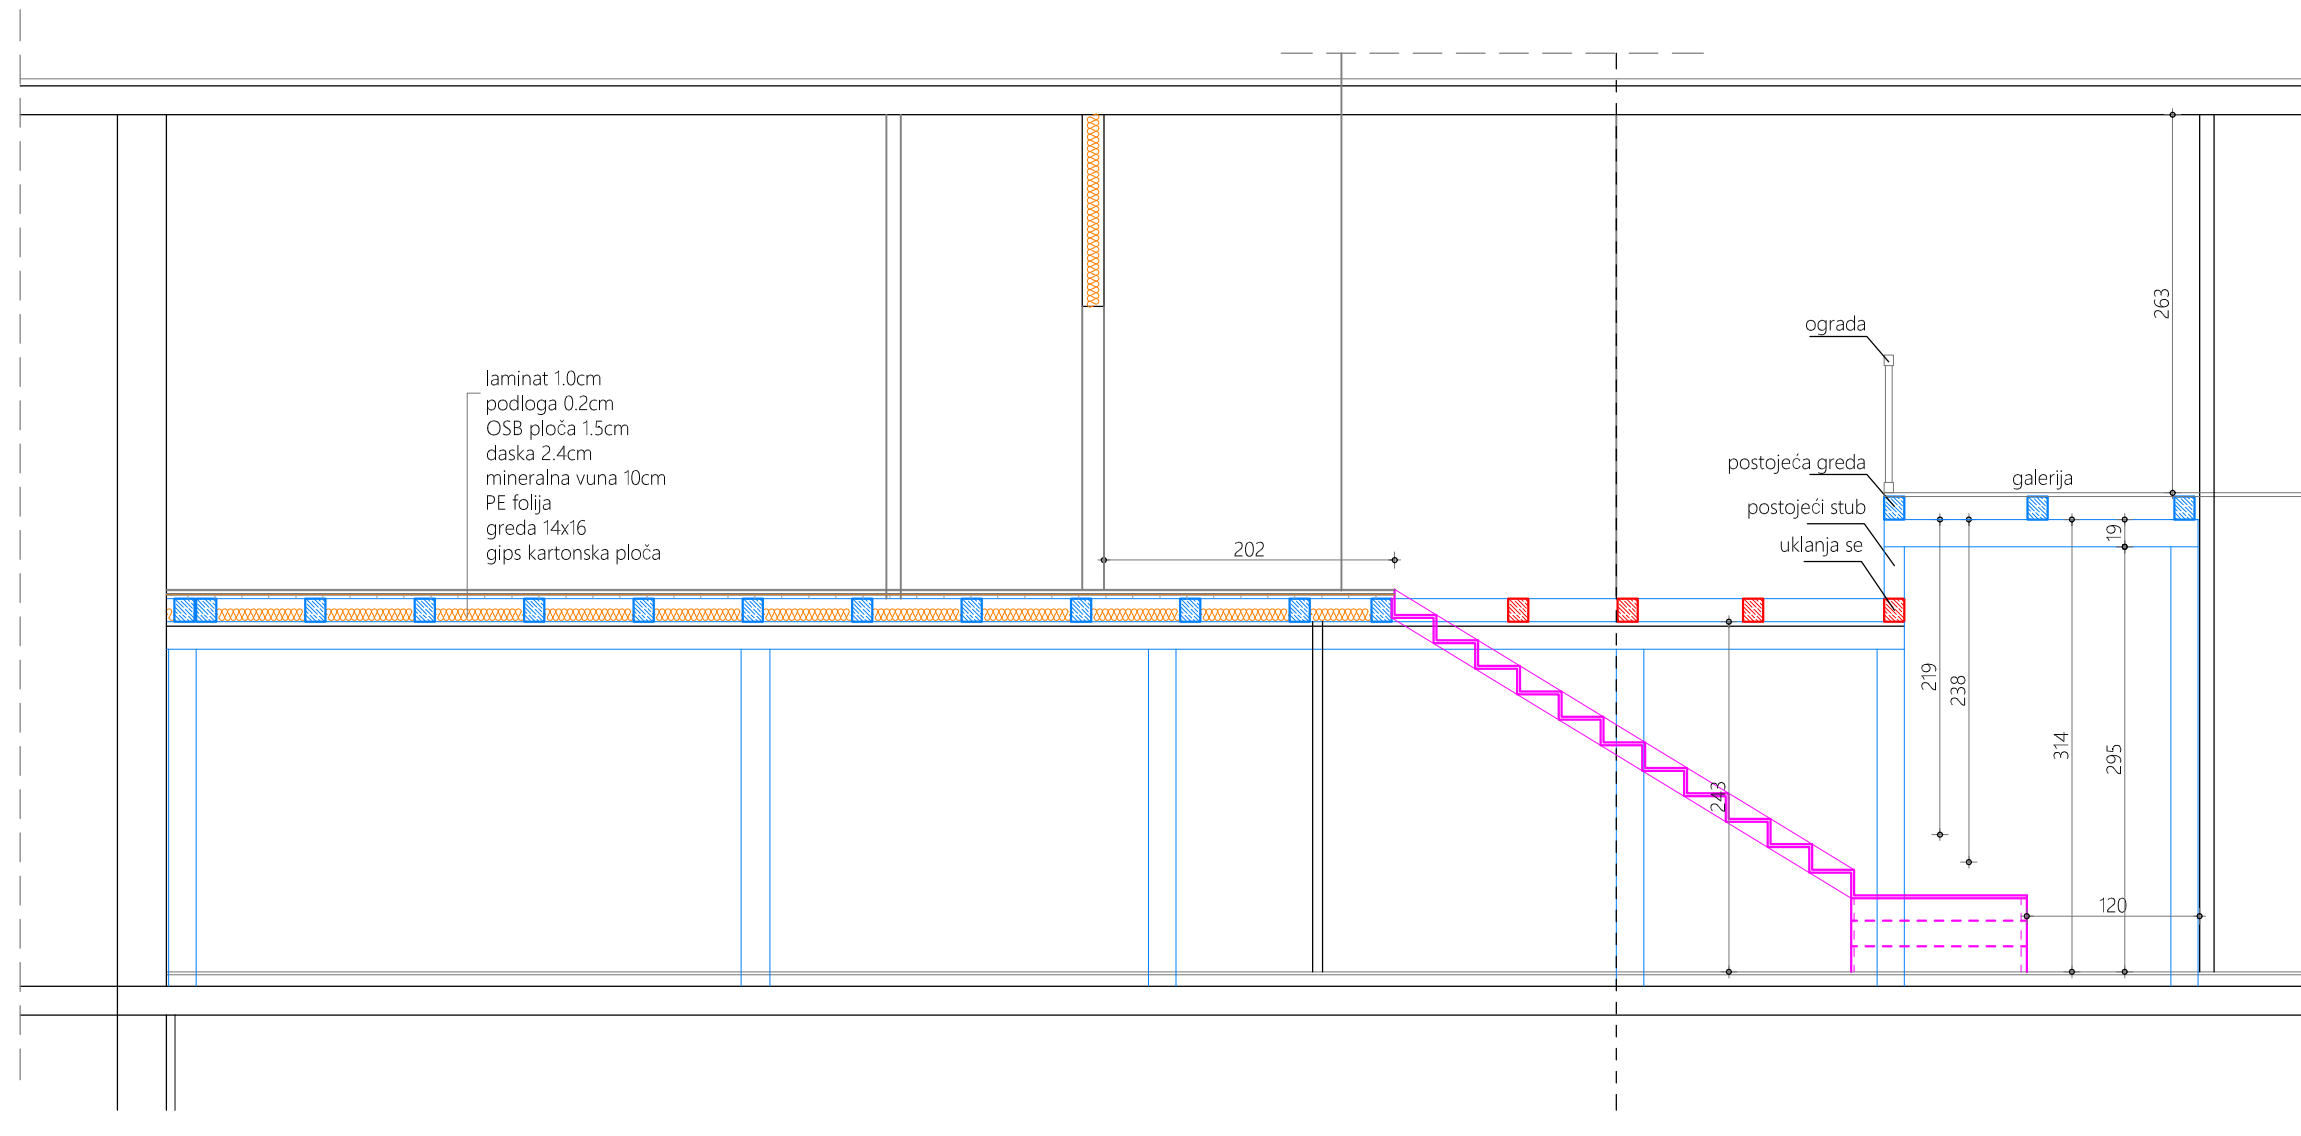


CRTEŽ:

list

**PRESEK 2-2**  
NOVOPROJEKTOVANO STANJE

**10**

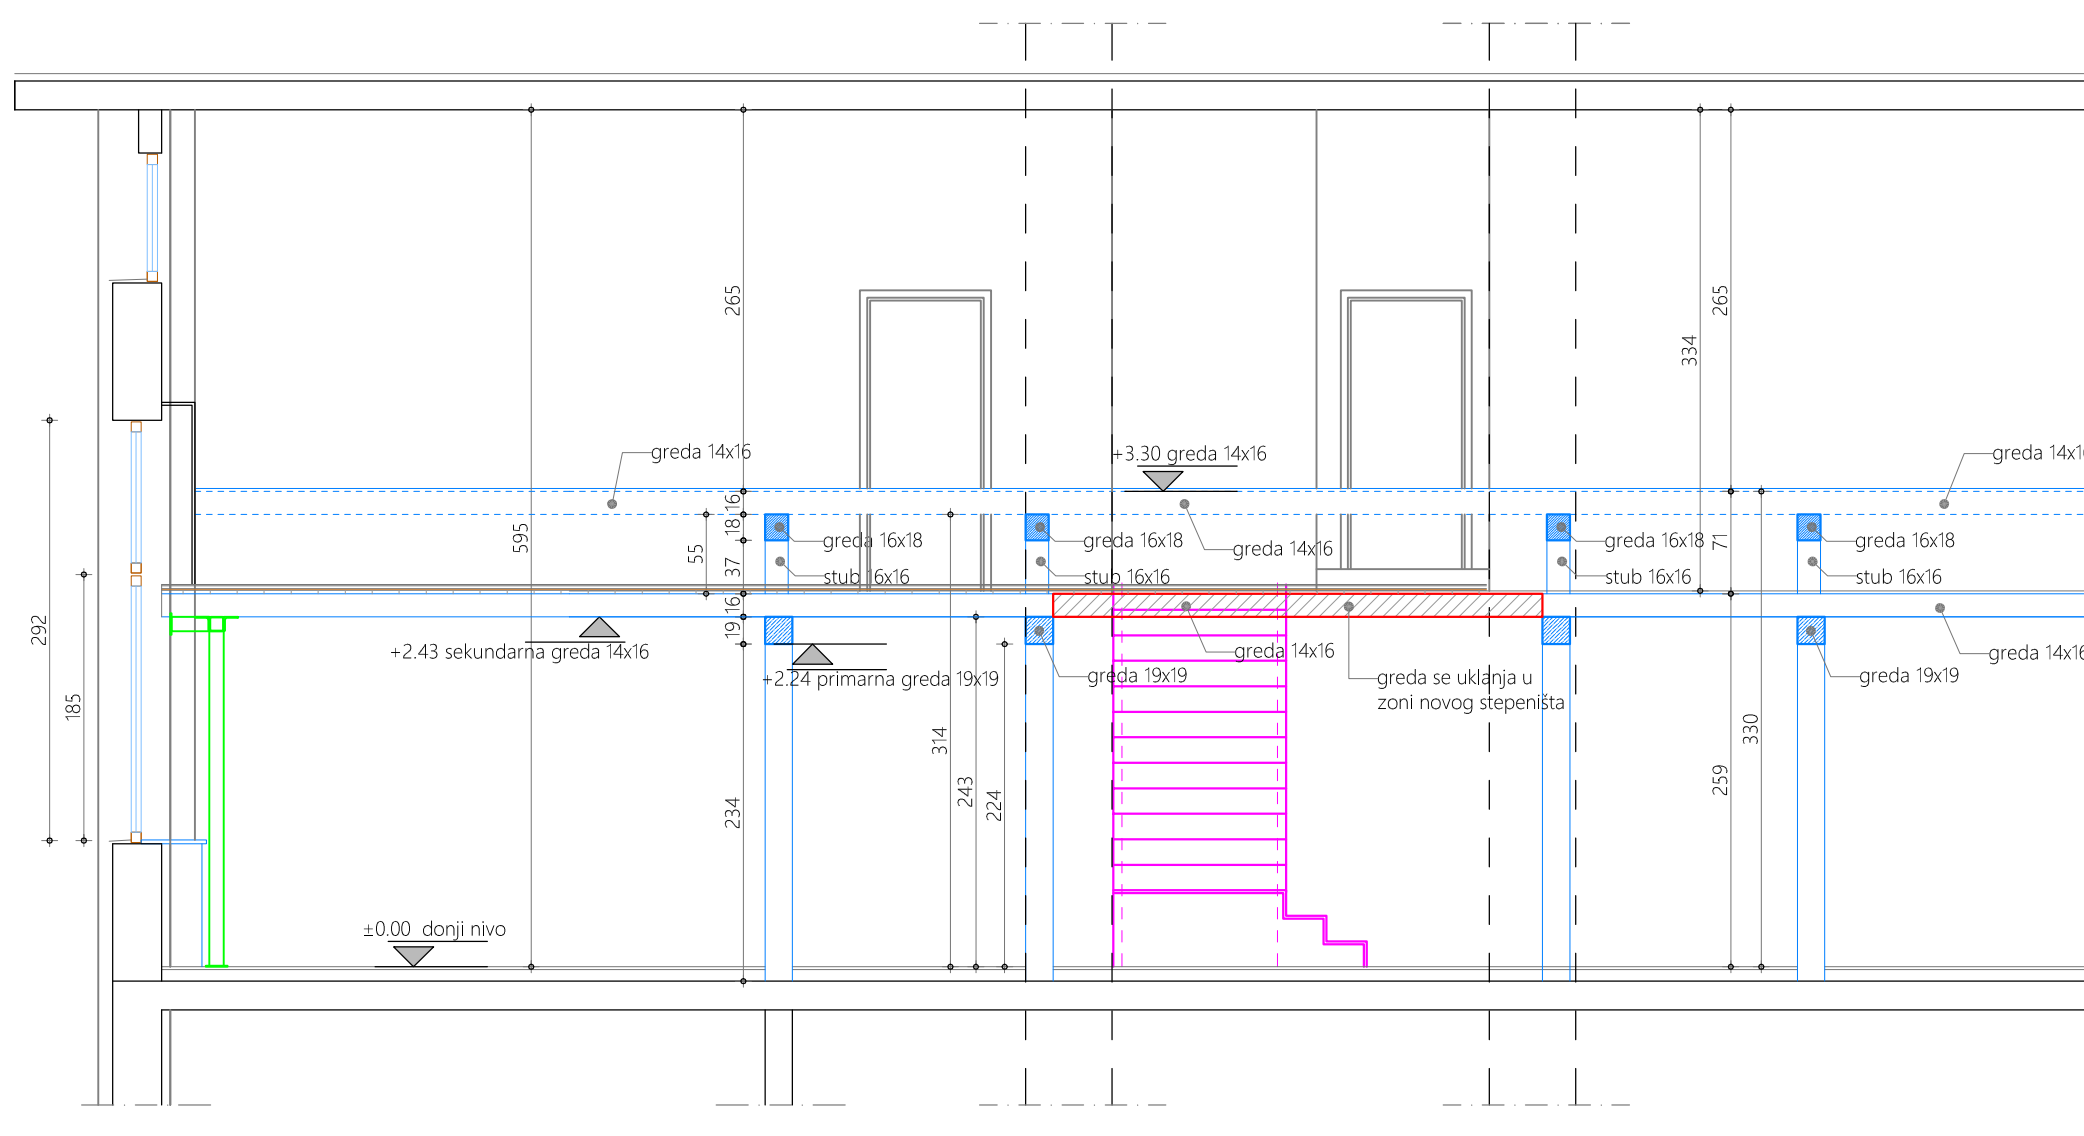

CRTEŽ:

list

**PRESEK 3-3**  
NOVOPROJEKTOVANO STANJE

**11**